


Plan For Foundation F1 (2 Nbrs)
Scale: 1/25

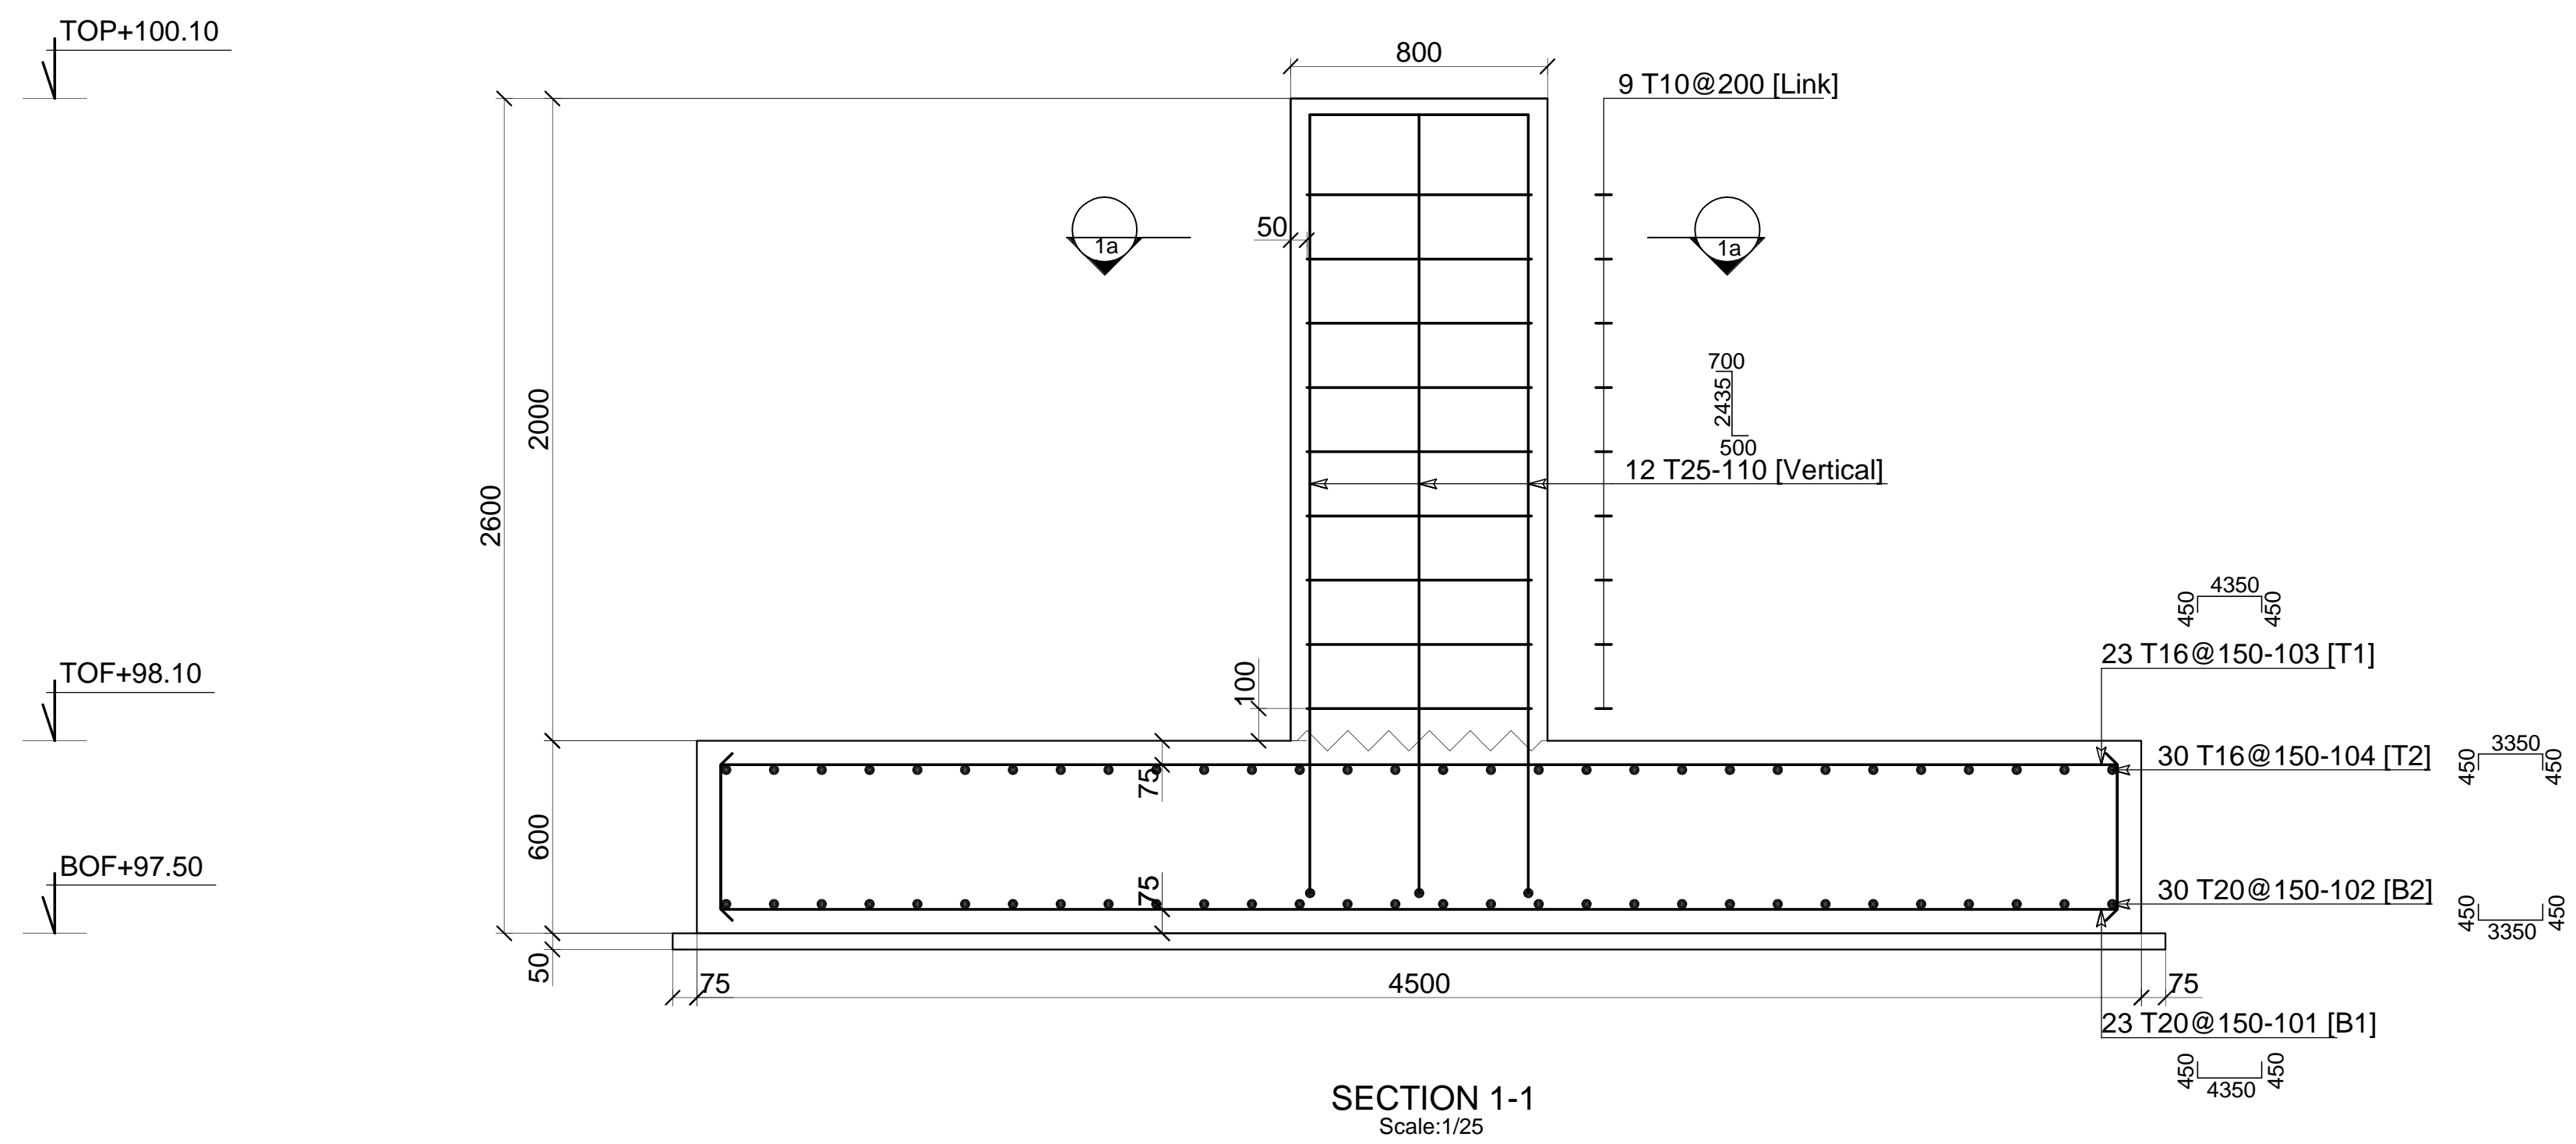

SECTION 1-1
Scale: 1/25