


Plan For Foundation Tr1 (1 Nbr)
Scale:1/25

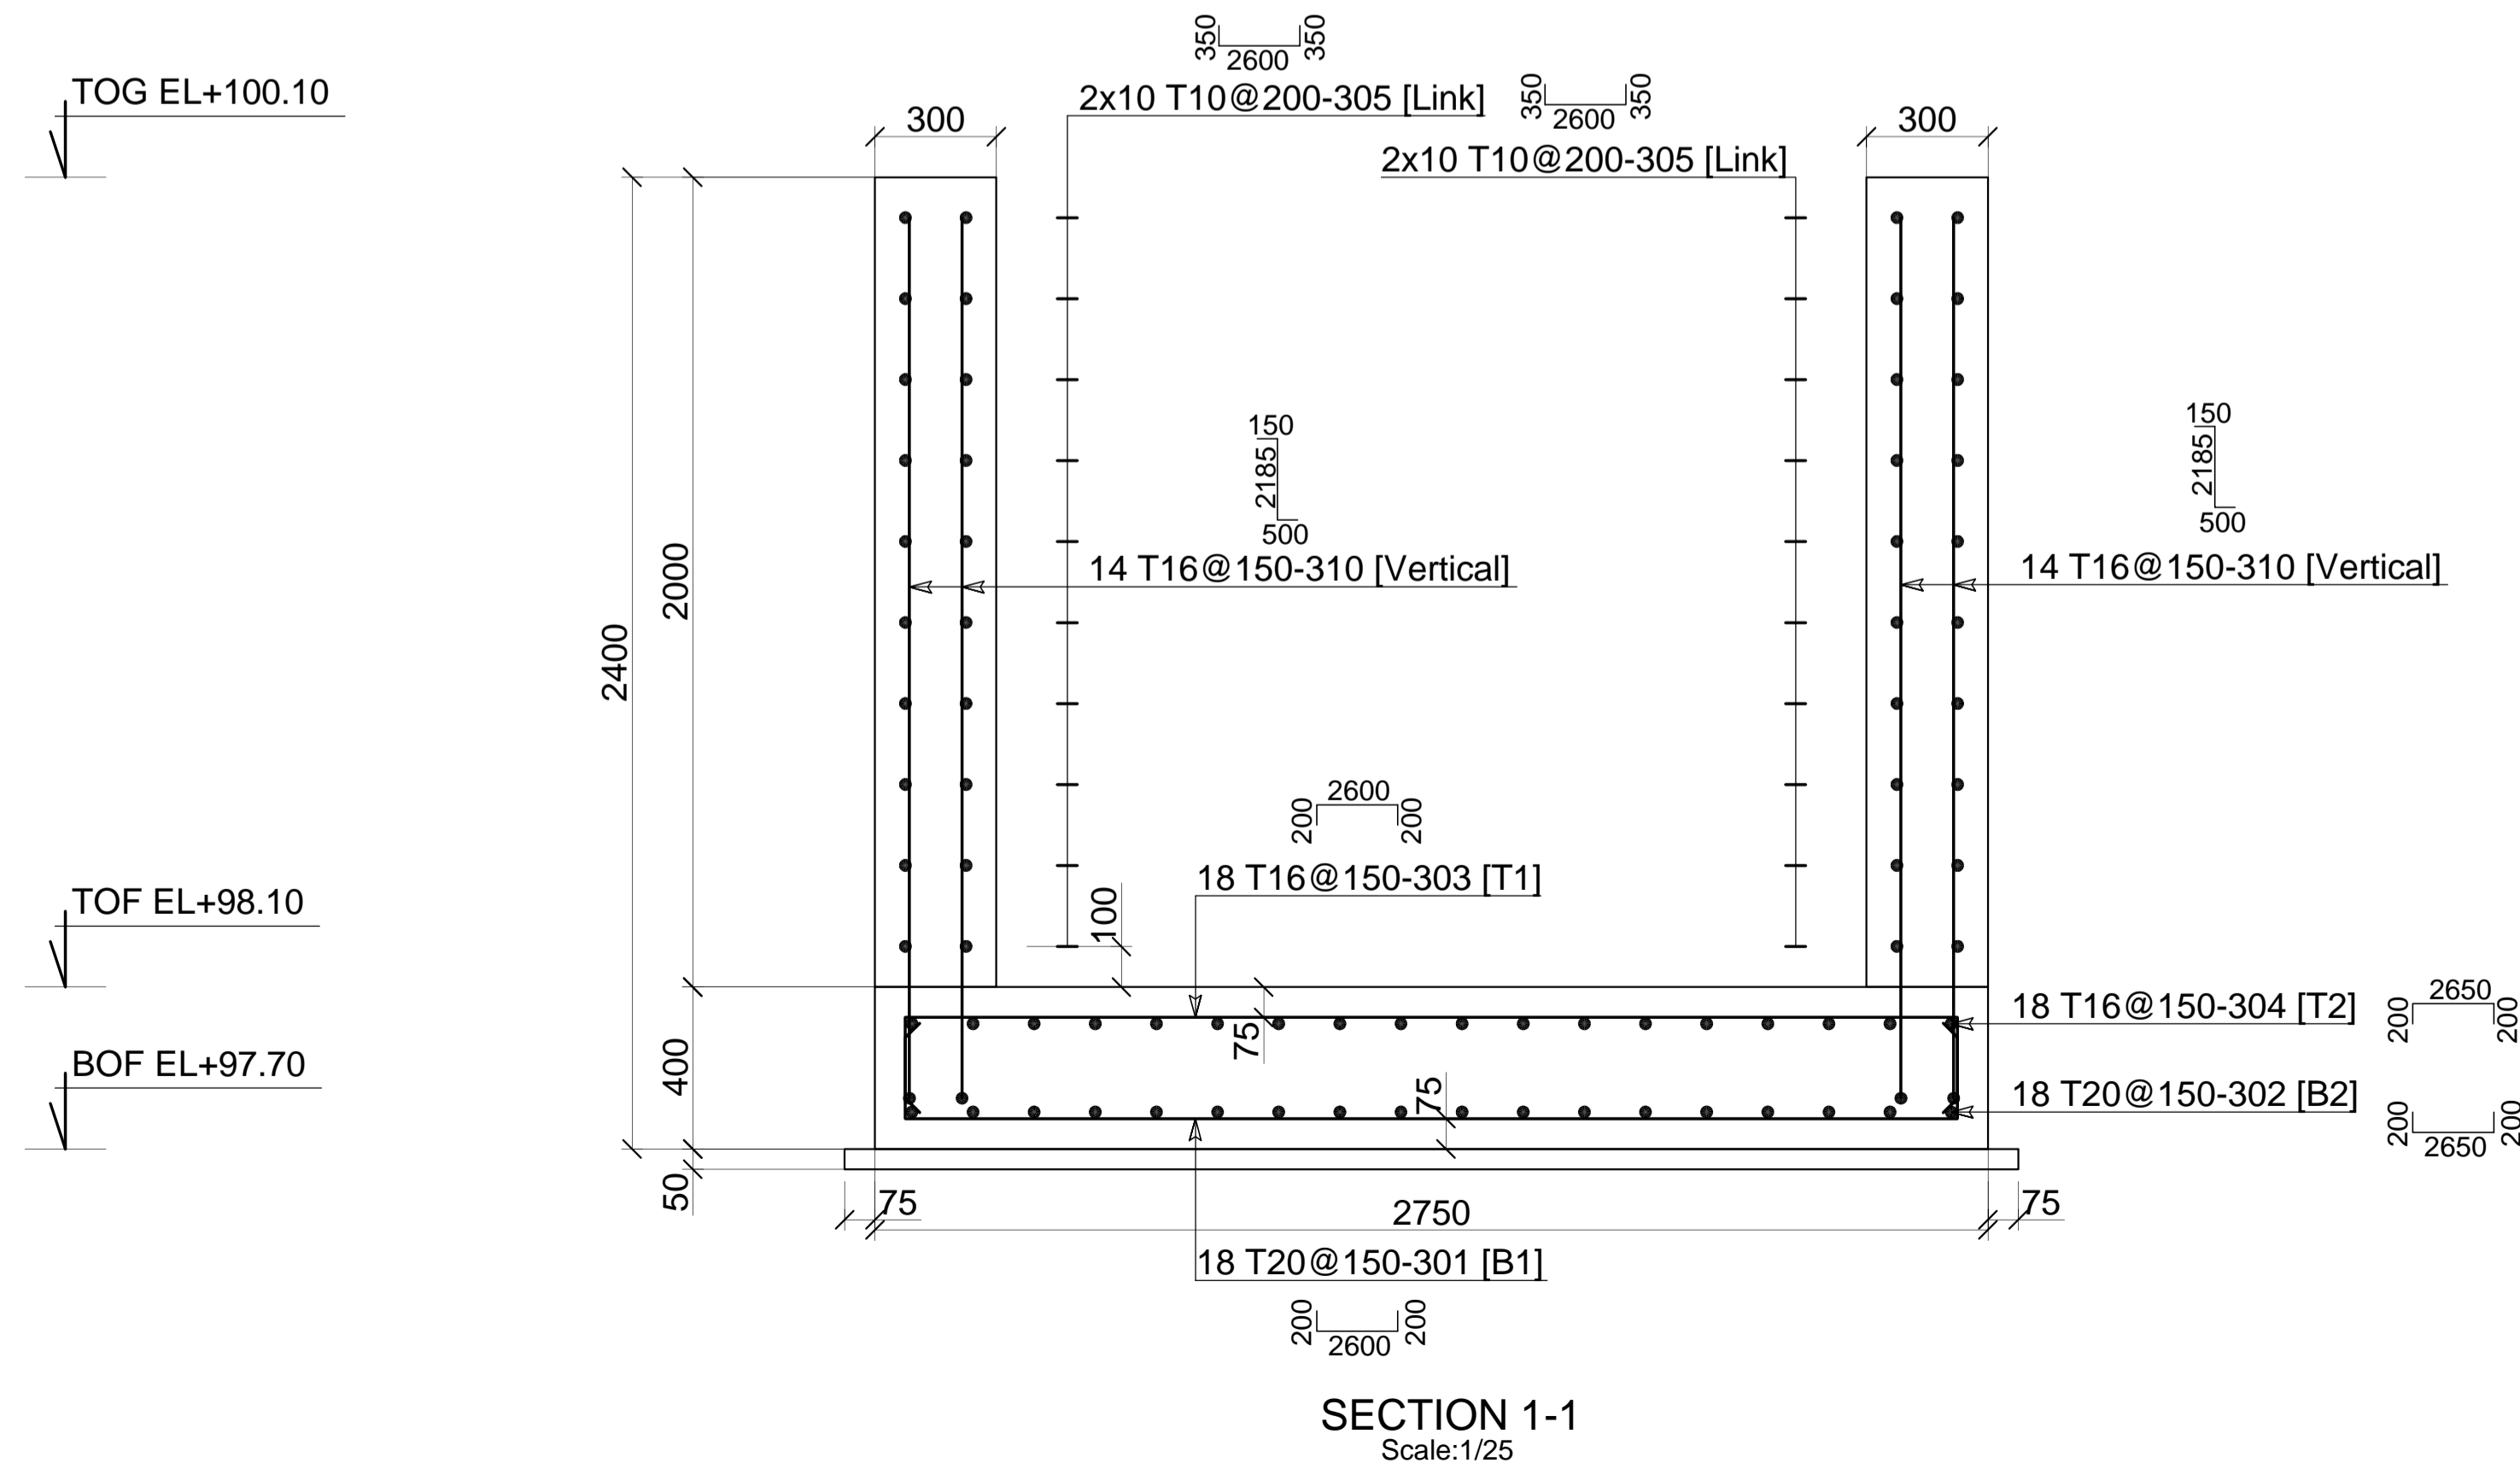

SECTION 1-1
Scale:1/25