


Section 2-2
Scale: 1/25
Column C1 (3 Nbrs)

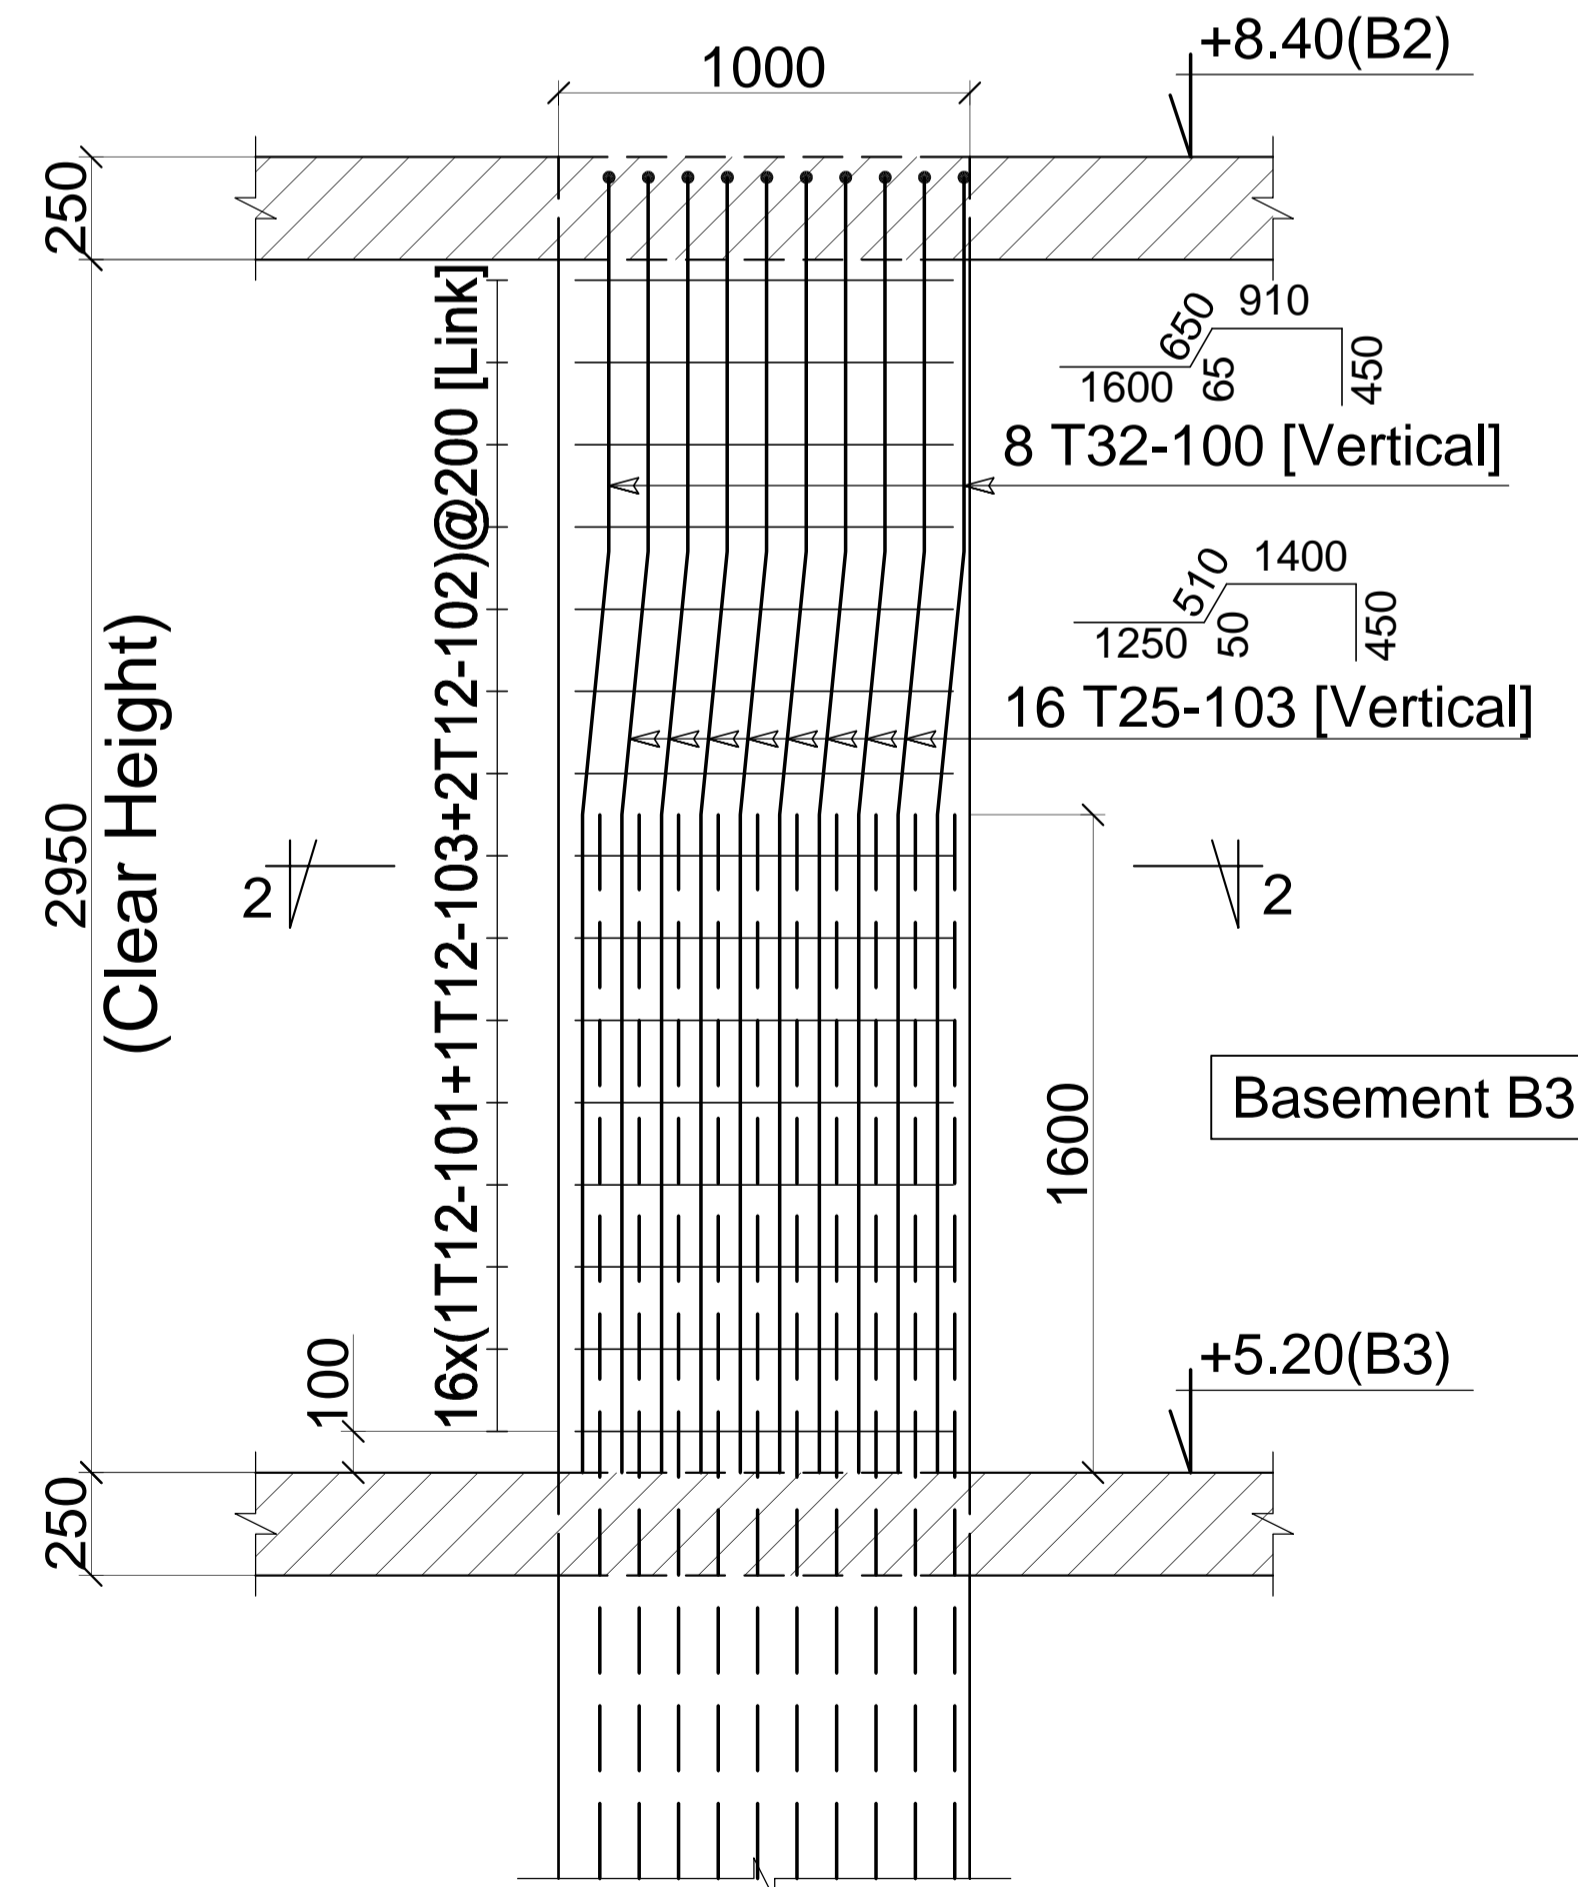

Section 1-1
Scale: 1/50
C1 (3 Nbrs)